


<b>KEY</b>	01 	02 	04 	06 	08 	10 	12 	14 	16 
1A 	03 	05 	07 	09 	11 	13 	15 	17 	18 
									19 
									20 
									21 

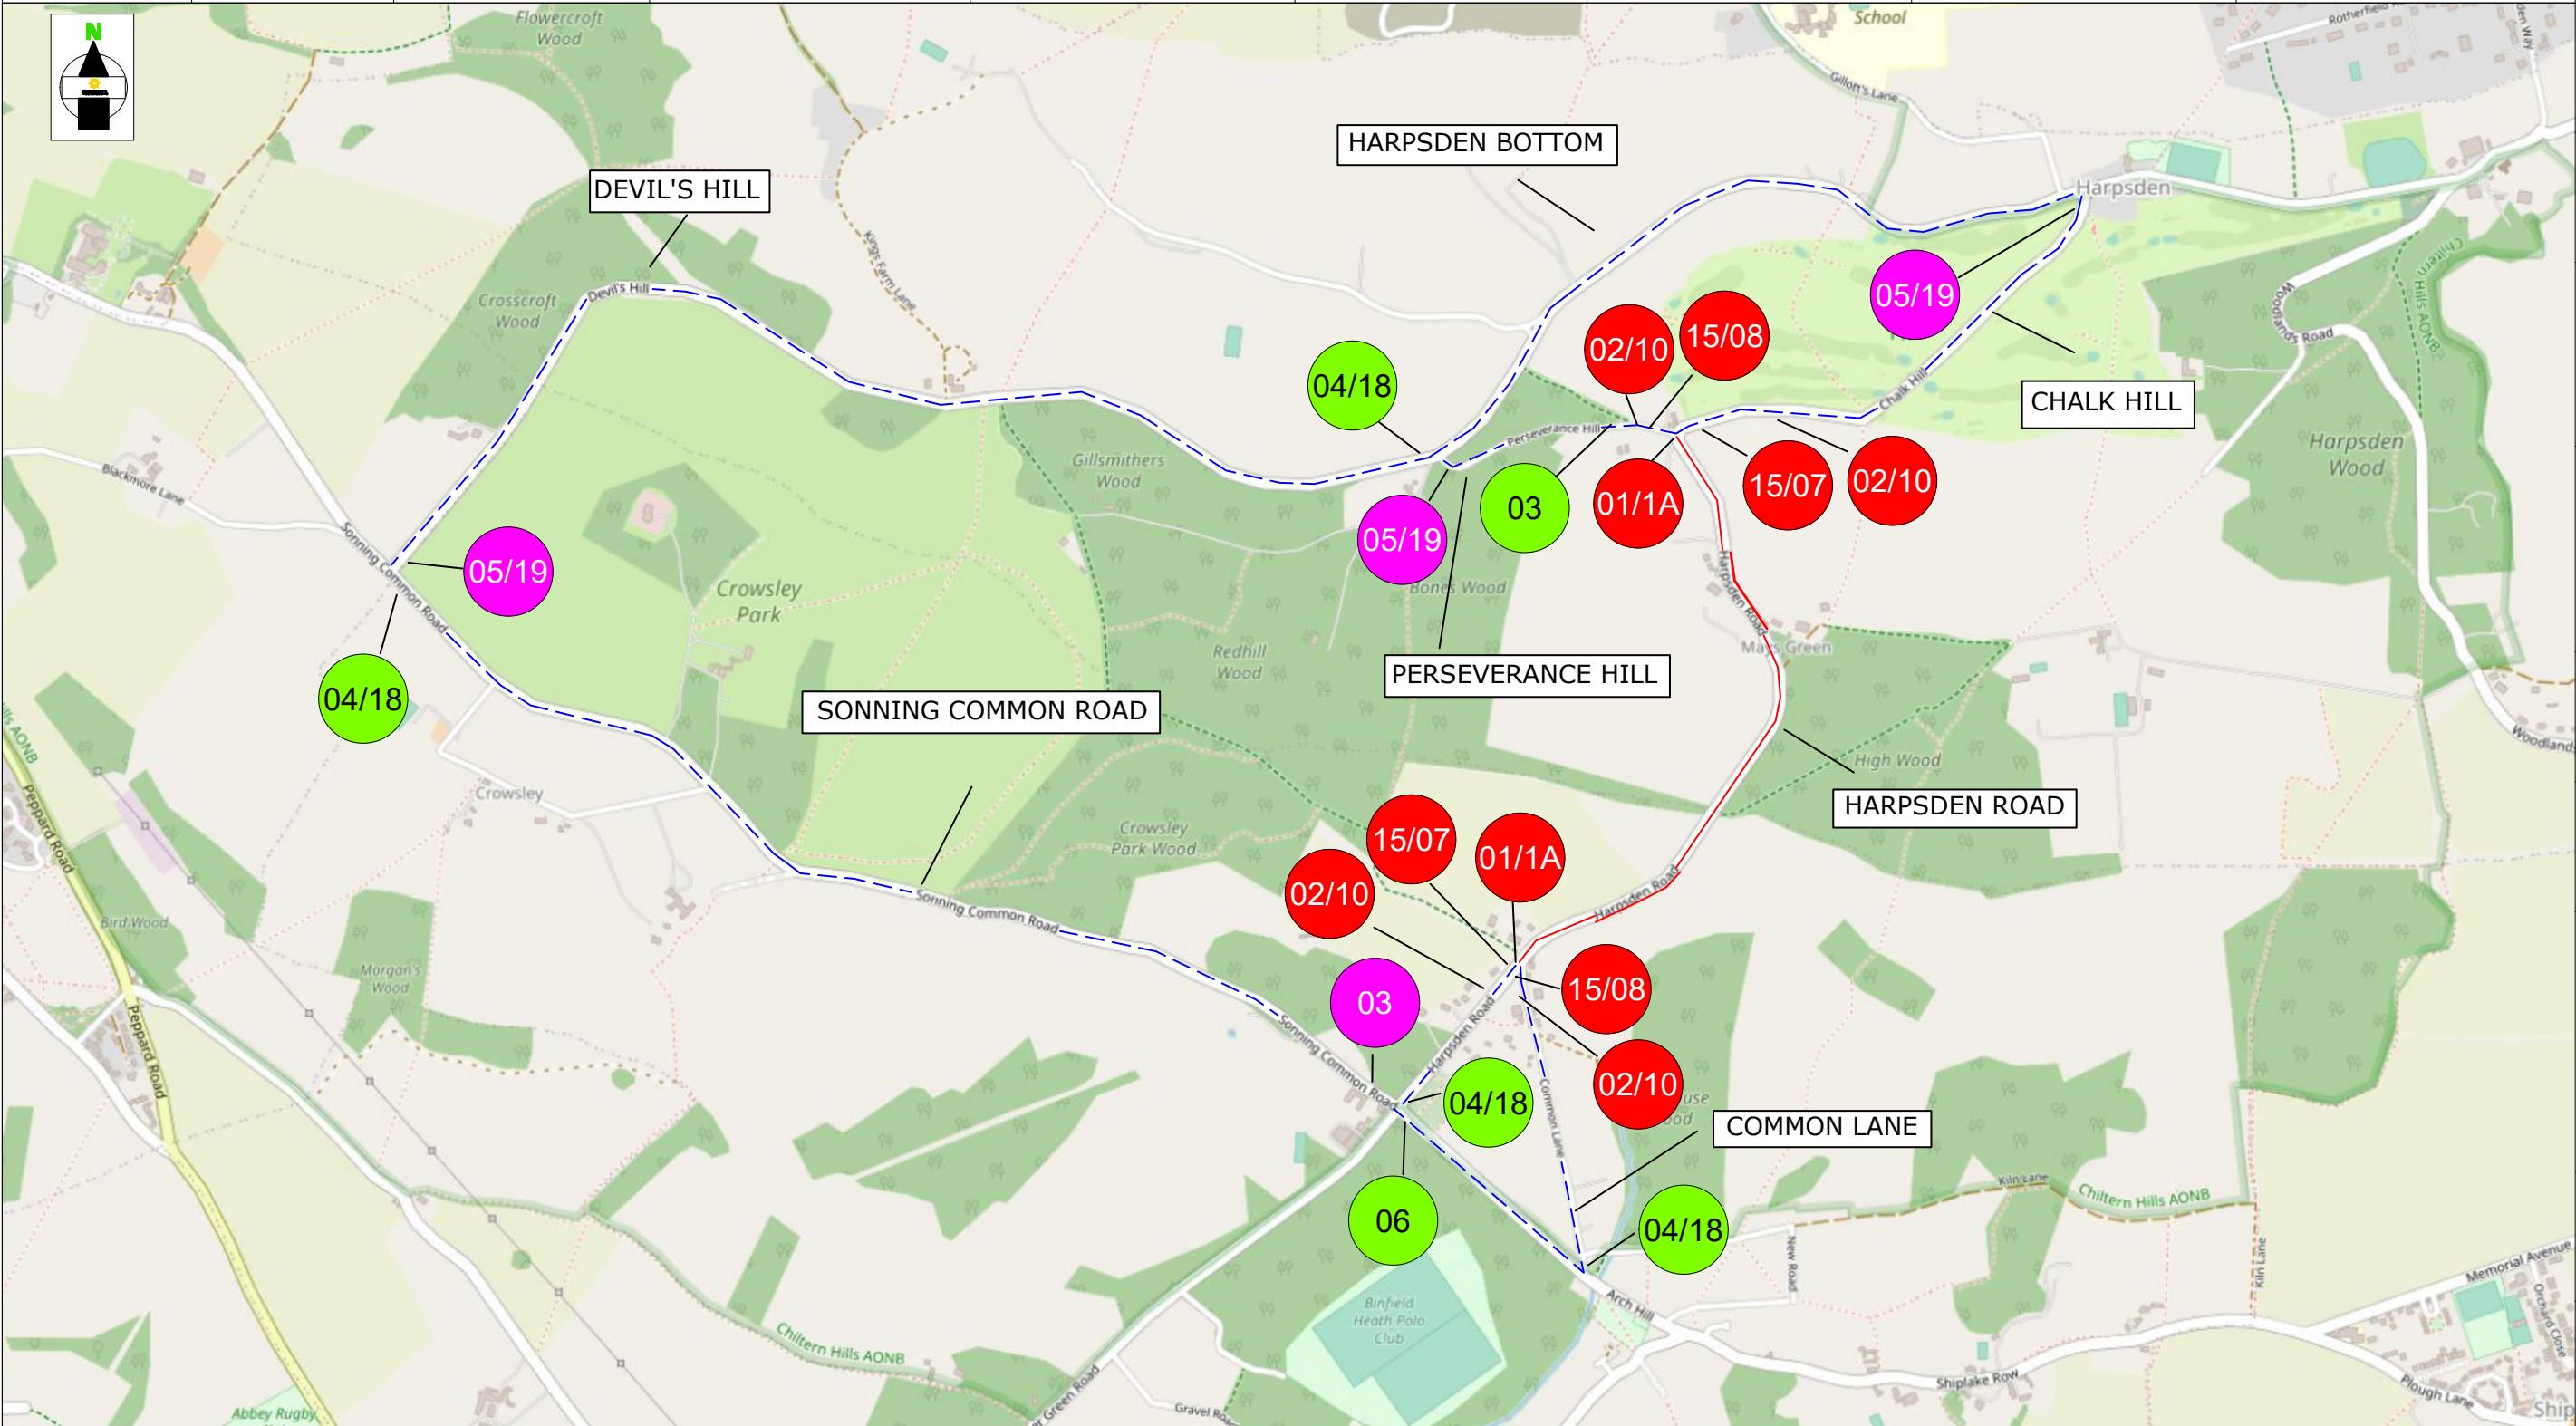

ROAD CLOSURE	
DIVERSION ROUTE	
03	CLOCKWISE ROUTE
03	ANTI-CLOCKWISE ROUTE
ROAD CLOSURE LENGTH	1350 METRES
ROAD CLOSURE WIDTH	4.8 METRES

Contract No	133-S018297	Client: <b>OPENREACH</b>
Date	23/10/2023	Site Location / Drawing Title
Drawn by	RS/802	HARPSDEN ROAD BINFIELD HEATH
Approved By	133	SOUTHOXFORDSHIRE RG9 4JX
Purpose of works	TELECOM WORKS	
Version Number	01	
Amended By	xxxxxxxxx	
Amendment Date	xx/xx/xxxx	Scale
Sheet No	1 of 1	NOT TO SCALE
	OS Licence No	000000000000

Note  
 1. All equipment shall be approved and shall comply with the Department Of Transport specification MCE0111. This drawing does not show the normal road works signage that will be required as per Chapter 8.  
 2. All signs to be in accordance with TSGRD 2002 and to minimum class retroreflective.  
 3. Minimum height of lettering to be 60mm and sign boards to be 1000mm (750mm where appropriate).

The information in this drawing may not be copied or used by third parties without written consent from Sunbelt Rentals Ltd (Traffic Management).  
 This layout is for installation by NRSWA, Lantra 12A,12B,12C,12D qualified persons.  
 All works shall be in accordance with Safety at Street Works and Road Works, A Code of Practice 2013 & Chapter 8

TO BE INSTALLED AT CLOSURE POINTS

**THIS DOCUMENT IS UNCONTROLLED WHEN PRINTED**  
 The electronic version of this document is the approved and most current. Any printed version is uncontrolled and may not be current.

DETAIL A1 (AL)  
 Manned Airlock system.  
 Notes:  
 1) Minimal site traffic 25 - 30m air lock is sufficient. Extend airlock for larger work vehicle flow.  
 2) Red lamps to be used on Nissen Barrier (all HE networks)

**SUNBELT RENTALS**  
 Sunbelt Rentals UK (Traffic Management)  
 Kemble Airfield Enterprise Park, Cirencester Road,  
 Kemble GL7 6BQ  
 Telephone: 0370 050 0792